



MASTERPLAN LEGEND

- 1 Steel Sculpture on Rock Base Inspired By Local Flora & Fauna
- 2 Street Trees in Planted Median
- 3 Existing Footpath
- 4 Existing Driveway Access
- 5 Pedestrian Crossing Flush
- 6 Entry Threshold to Public Park with Seating
- 7 Contained Outdoor Spaces with Seating
- 8 Concrete Path Connecting to Bridge
- 9 Public Sculpture / Water Element
- 10 Bus Stop
- 11 Public Bus Shelter
- 12 Public Courtyard / Overflow Dining Area
- 13 Pedestrian Crossing / Raised Traffic Calming Device
- 14 Signage Feature Inspired by Local Historical Reference
- 15 Contained Outdoor Terrace
- 16 New Restroom Facilities
- 17 Community Meeting Lawn
- 18 Kiosk - Convenience Items
- 19 Existing Parallel Parking
- 20 Council Parking Access
- 21 Floral Display
- 22 Street Tree in Mass Planting
- 23 Street Tree in Planting Strip
- 24 Street Tree in Paving with Tree Grate
- 25 Retain Existing Tree
- 26 Short Term Parking
- 27 Medium Term Parking
- 28 Street Tree in Road with Containment Kerb
- 29 Enhanced Road Paving
- 30 Stairs to Access Station


A Section



Section B-B through Belmore Street



Section A-A through Firth Street - Breakout

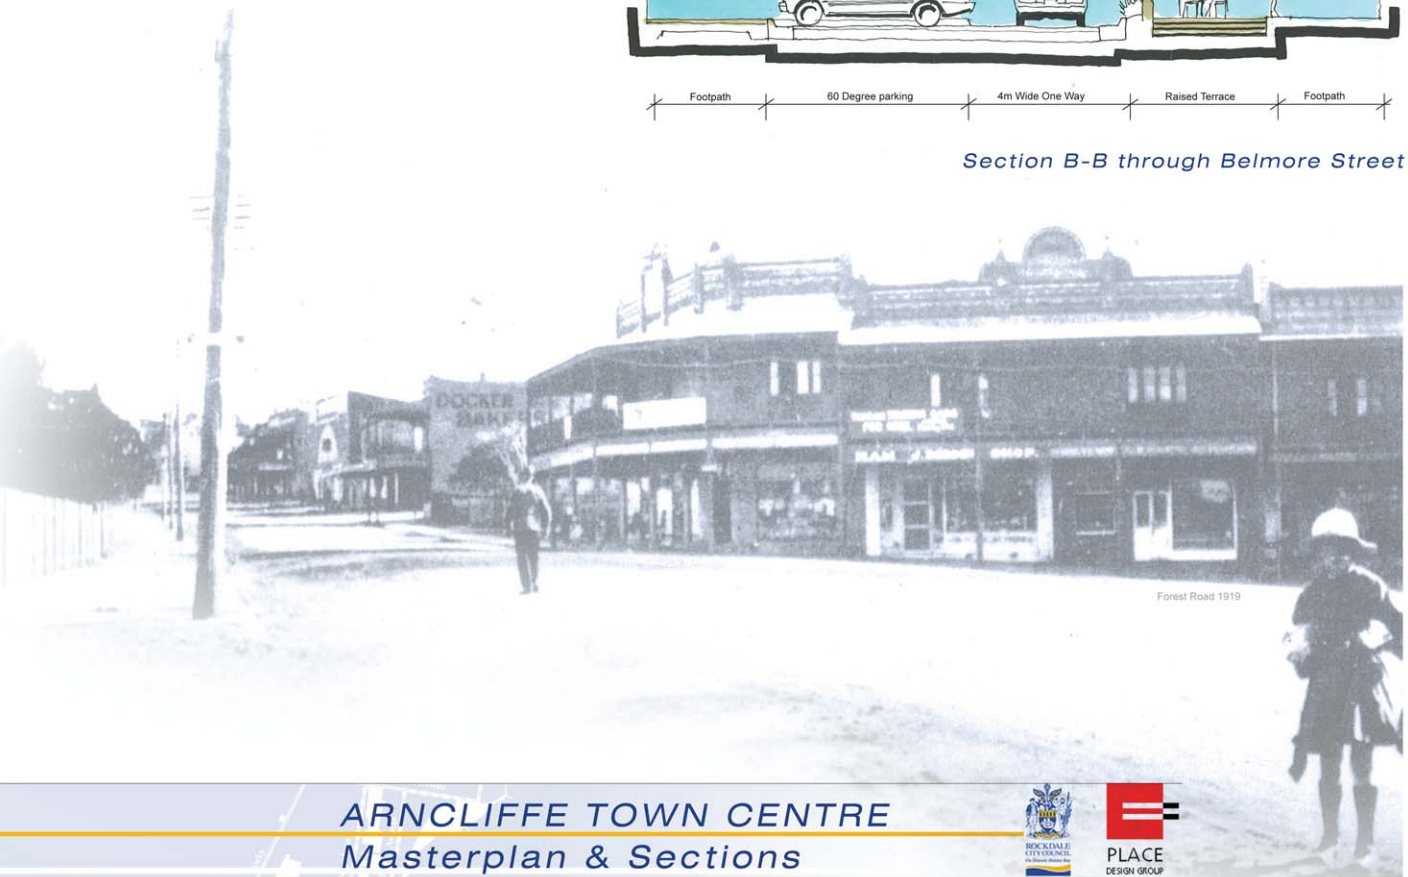

Forest Road 1919

Masterplan - Scale 1:500

